


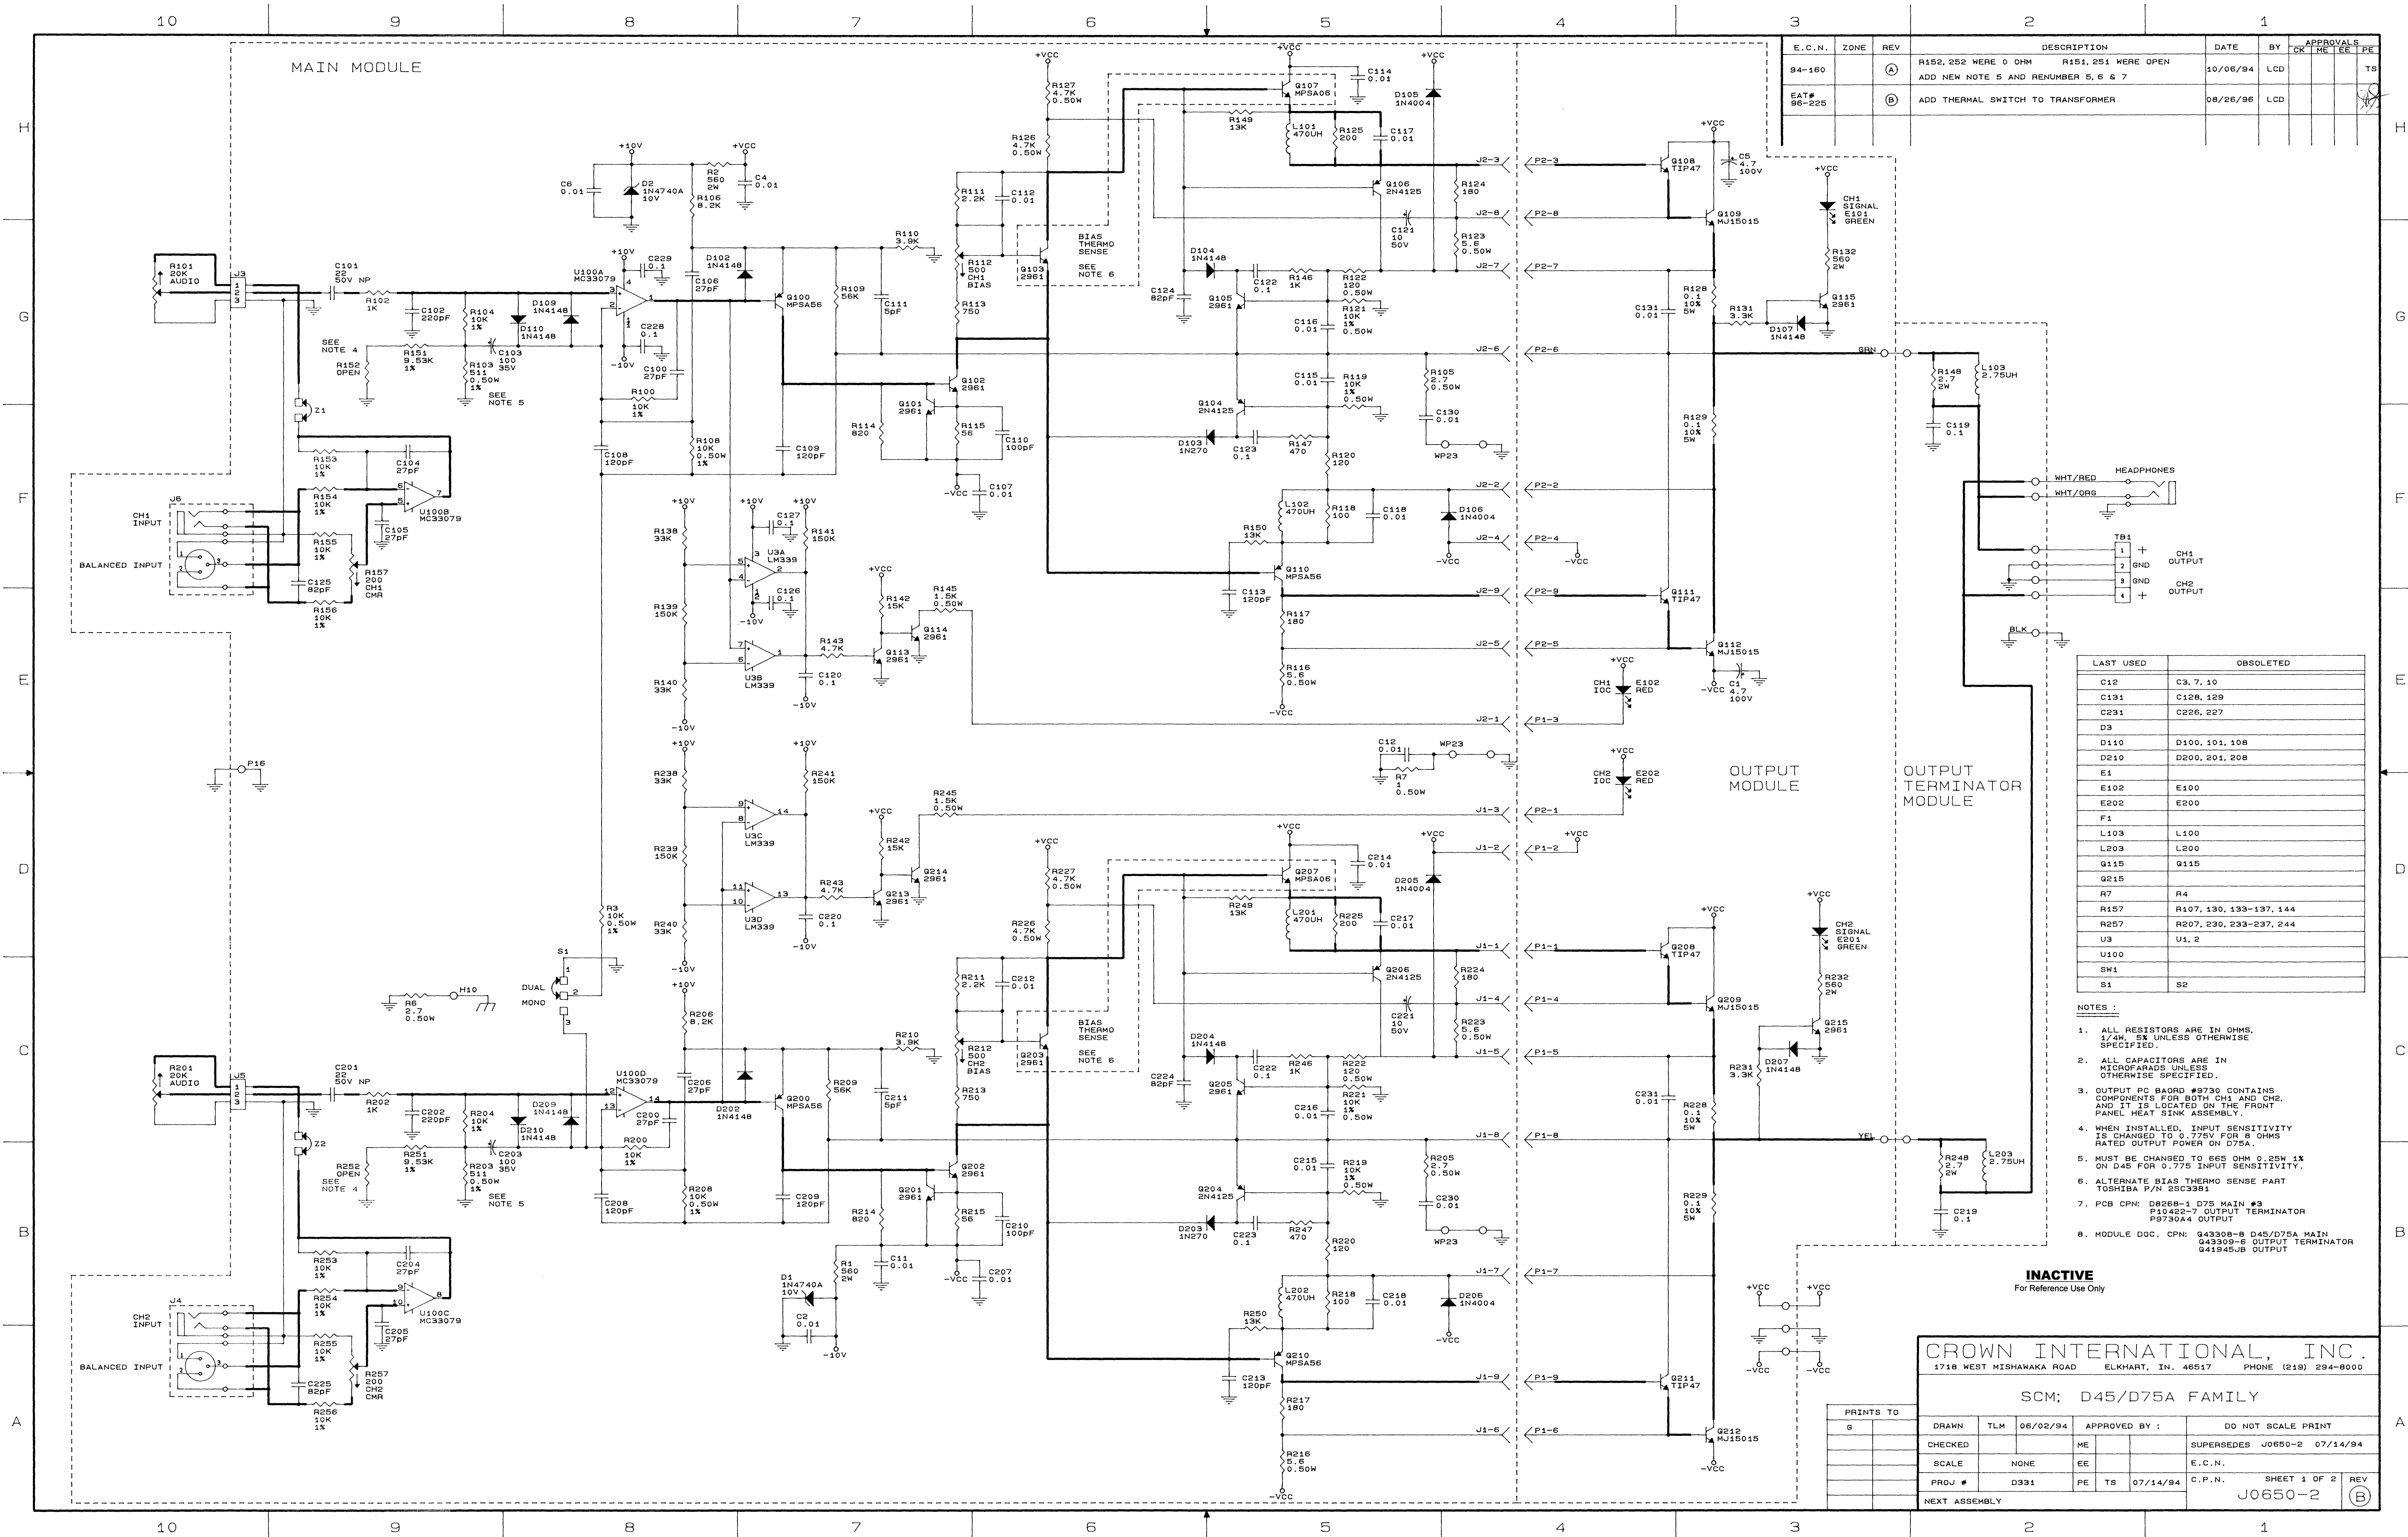


E.C.N.	ZONE	REV	DESCRIPTION	DATE	BY	APPROVALS
94-160		(A)	R152, 252 WERE 0 OHM R151, 251 WERE OPEN ADD NEW NOTE 5 AND RENUMBER 5, 6 & 7	10/06/94	LCD	TS
EAT# 88-225		(B)	ADD THERMAL SWITCH TO TRANSFORMER	08/26/96	LCD	


LAST USED	OBSOLETE
C12	C3, 7, 10
C131	C128, 129
C231	C226, 227
D3	
D110	D100, 101, 108
D210	D200, 201, 208
E1	
E102	E100
E202	E200
F1	
L103	L100
L203	L200
Q115	Q115
Q215	
R7	R4
R157	R107, 130, 133-137, 144
R257	R207, 230, 233-237, 244
U3	U1, 2
U100	
SW1	
S1	S2

- NOTES :
- ALL RESISTORS ARE IN OHMS, 1/4W, 5% UNLESS OTHERWISE SPECIFIED.
 - ALL CAPACITORS ARE IN MICROFARADS UNLESS OTHERWISE SPECIFIED.
 - OUTPUT PC BOARD #9730 CONTAINS COMPONENTS FOR BOTH CH1 AND CH2, AND IT IS LOCATED ON THE FRONT PANEL HEAT SINK ASSEMBLY.
 - WHEN INSTALLED, INPUT SENSITIVITY IS CHANGED TO 0.775V FOR 8 OHMS RATED OUTPUT POWER ON D75A.
 - MUST BE CHANGED TO 665 OHM 0.25W 1% ON D45 FOR 0.775 INPUT SENSITIVITY.
 - ALTERNATE BIAS THERMO SENSE PART TOSHIBA P/N 2SC3381
 - PCB C/PN: D8268-1 D75 MAIN #3 P10422-7 OUTPUT TERMINATOR P9730A4 OUTPUT
 - MODULE D/CN: G43308-B D45/D75A MAIN G43309-6 OUTPUT TERMINATOR G41945JB OUTPUT


D45 EXPORT

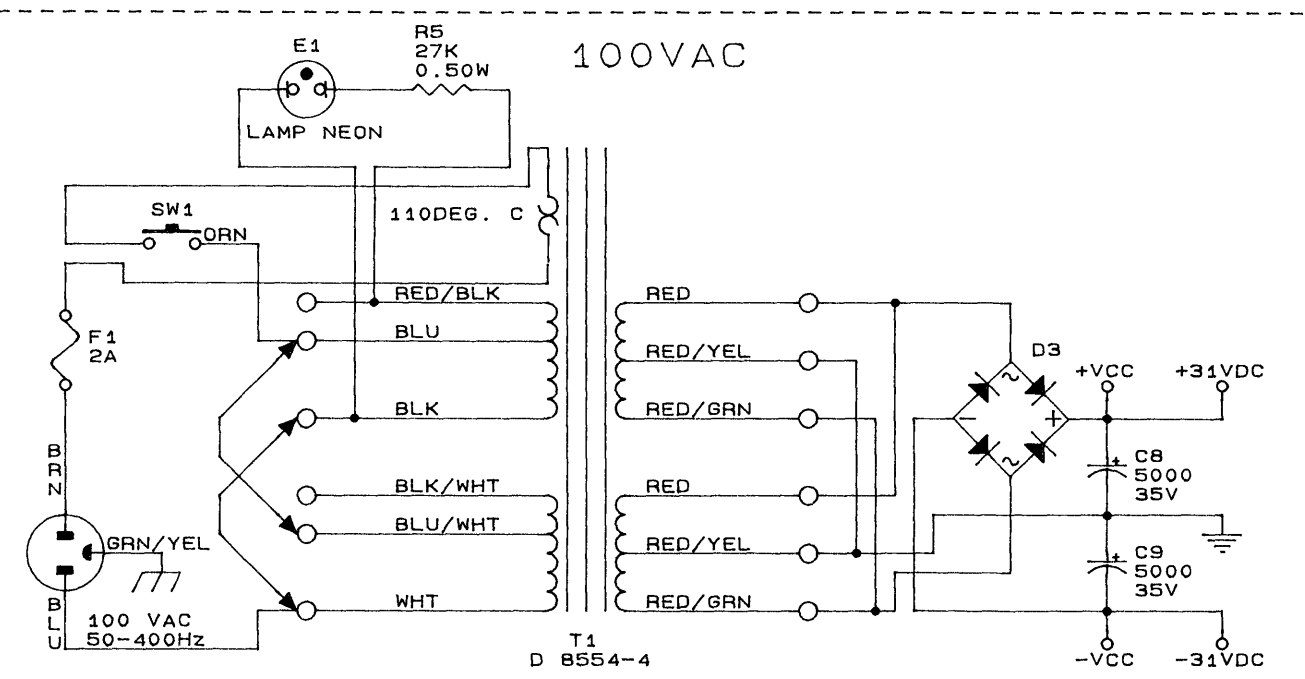


D75A EXPORT

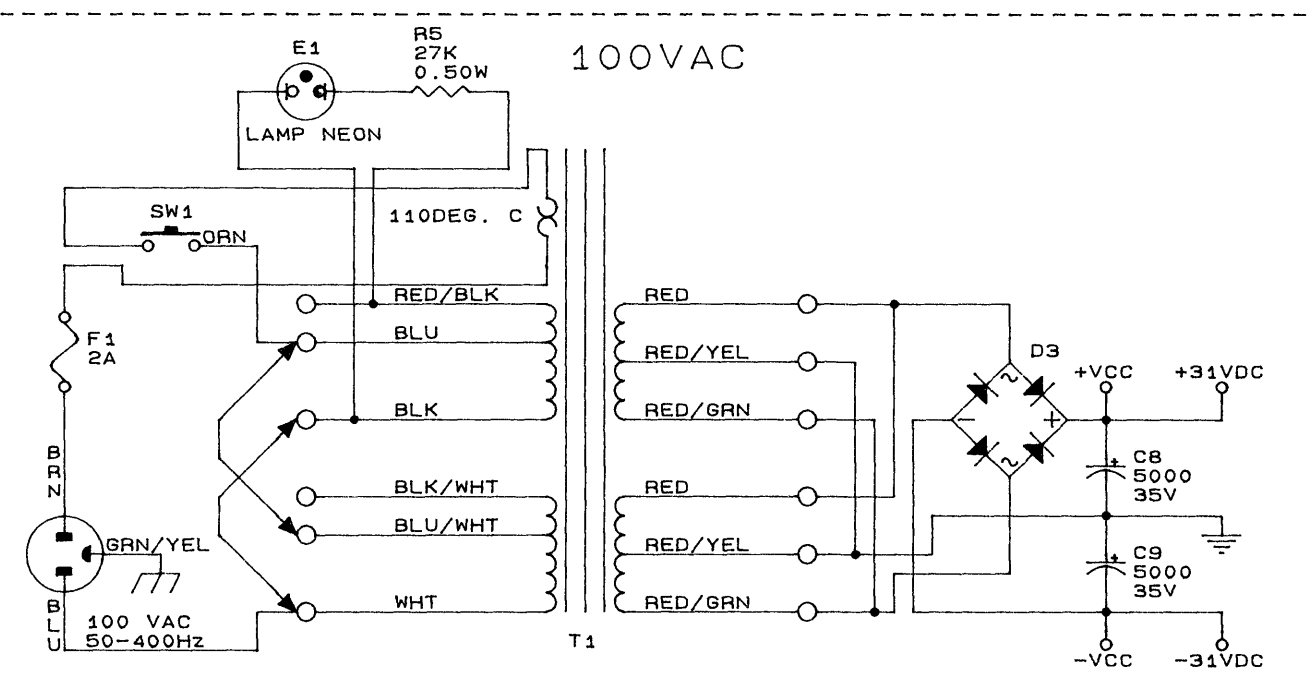


120VAC

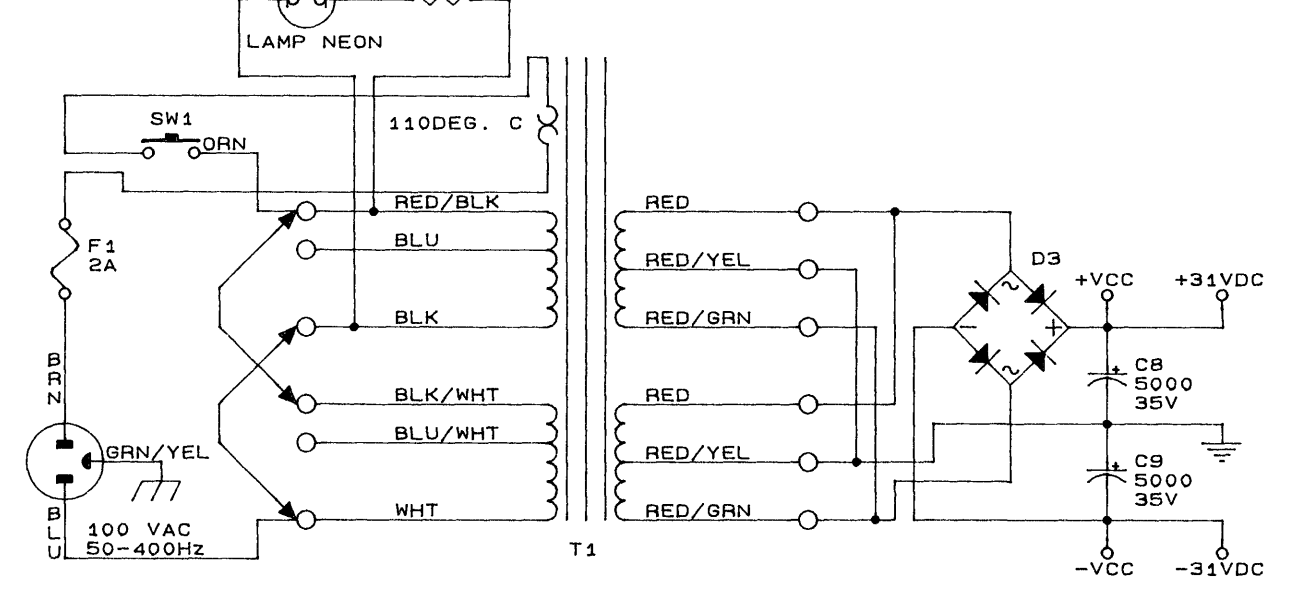


120VAC

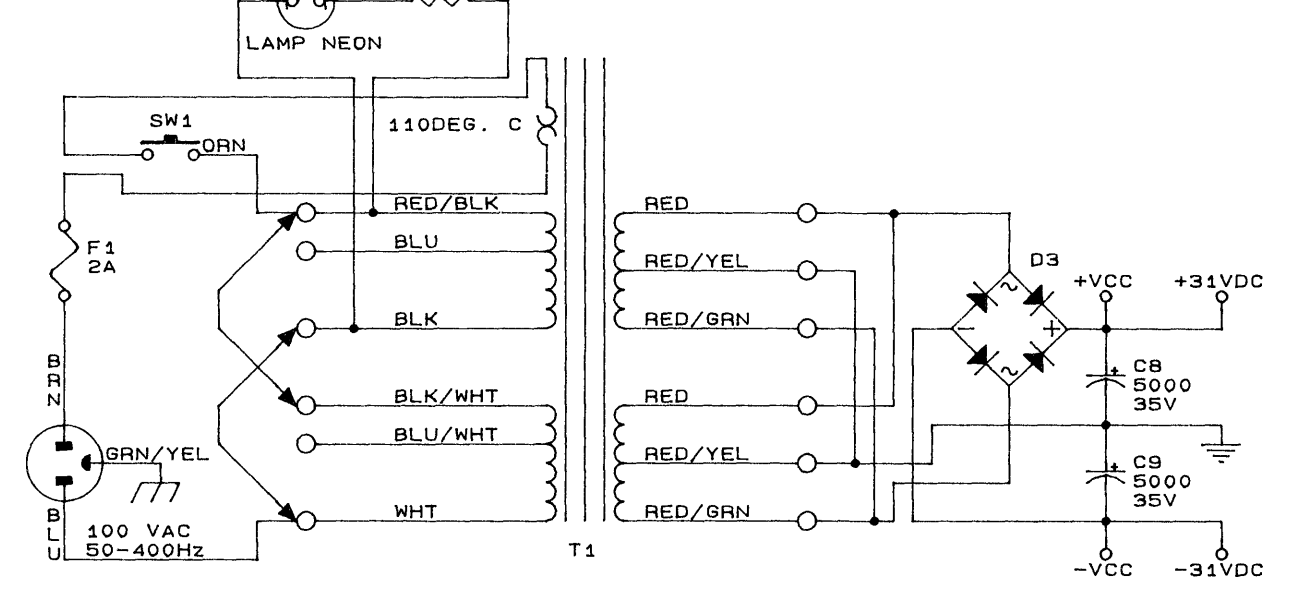


D45 DOMESTIC 120VAC

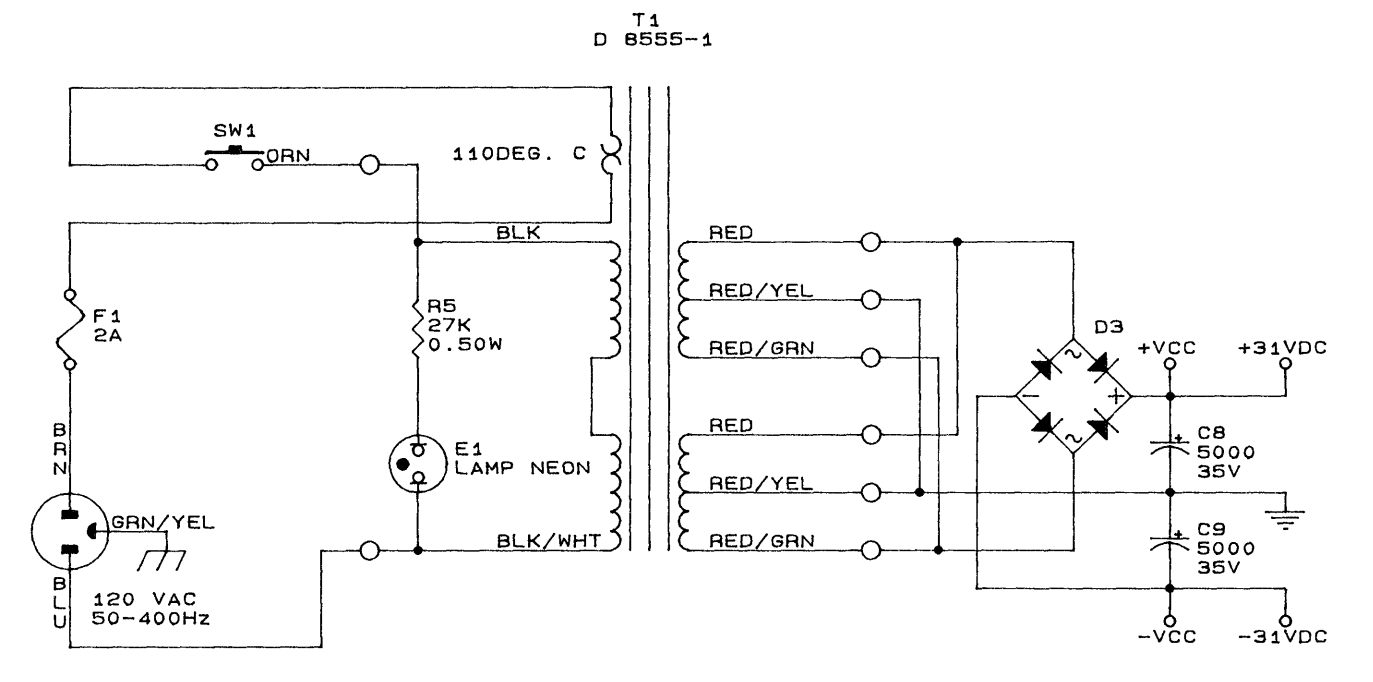


200VAC

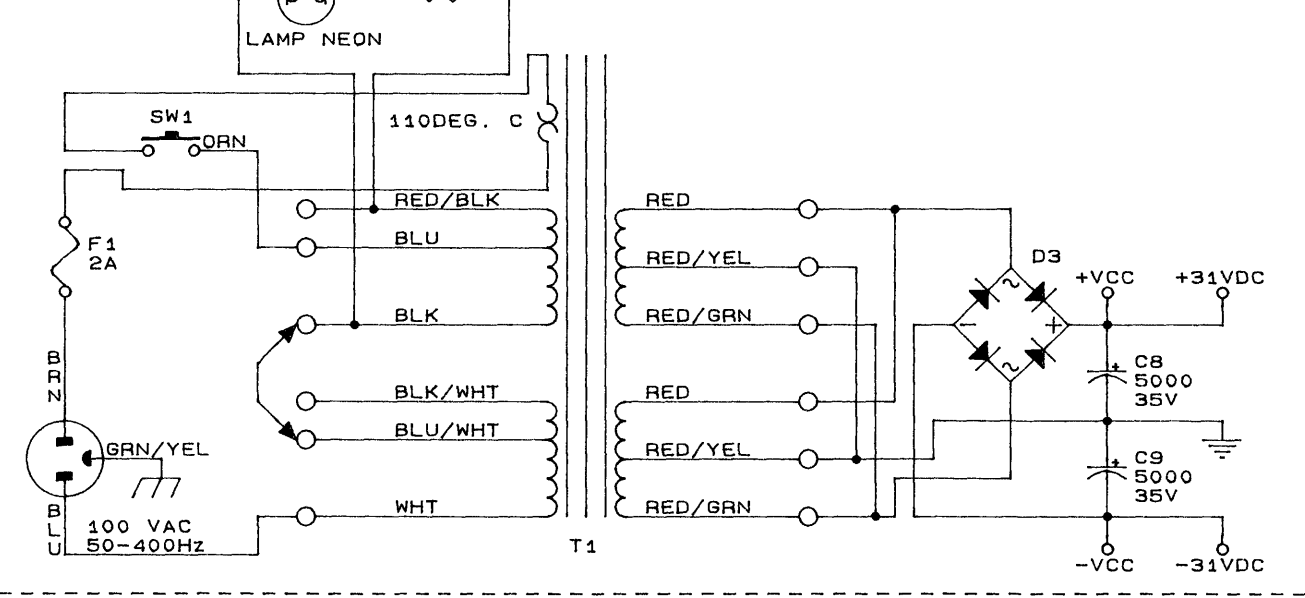


200VAC

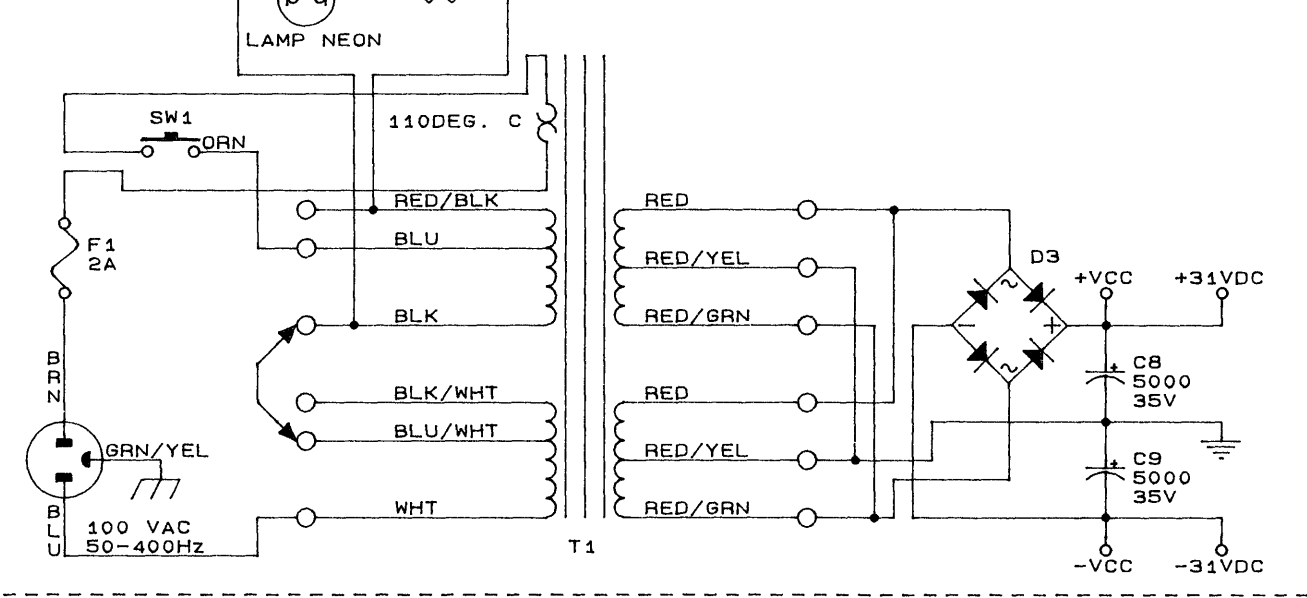


D75A DOMESTIC 120VAC

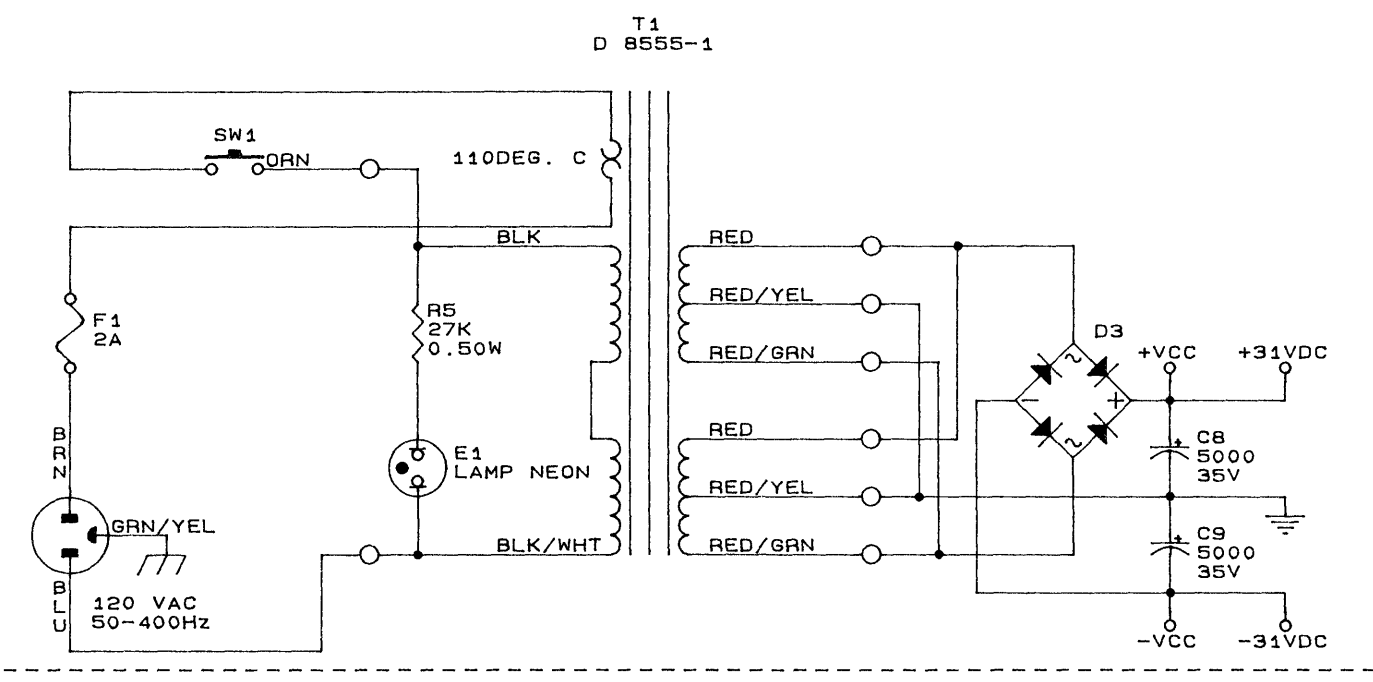


220VAC

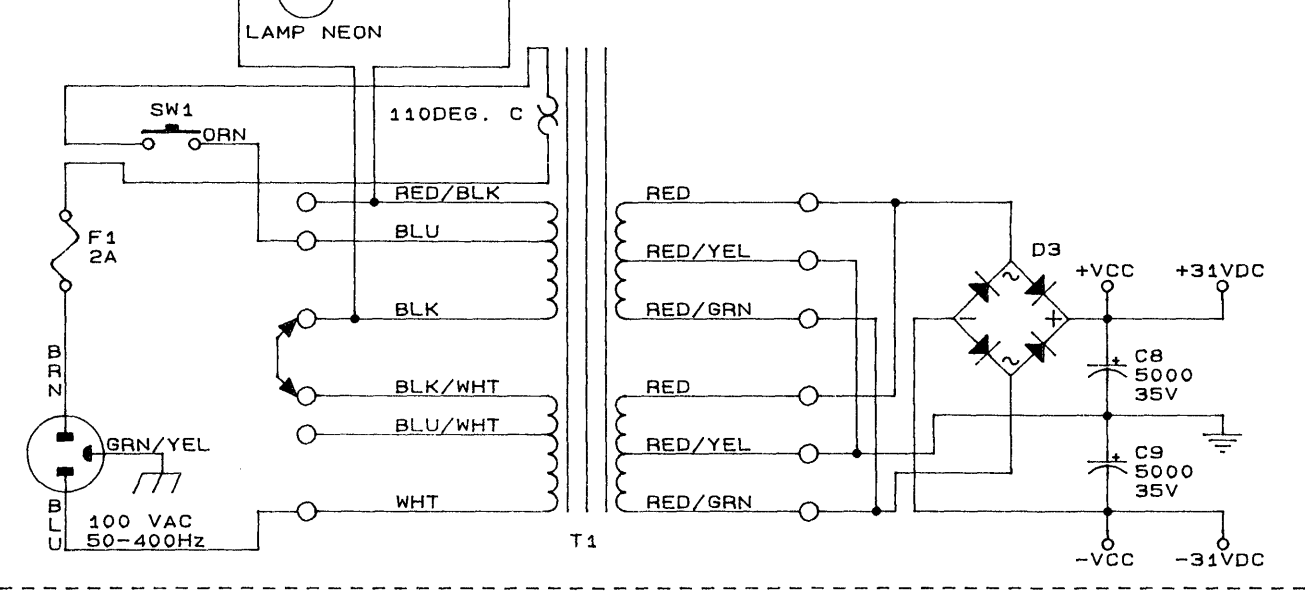


220VAC

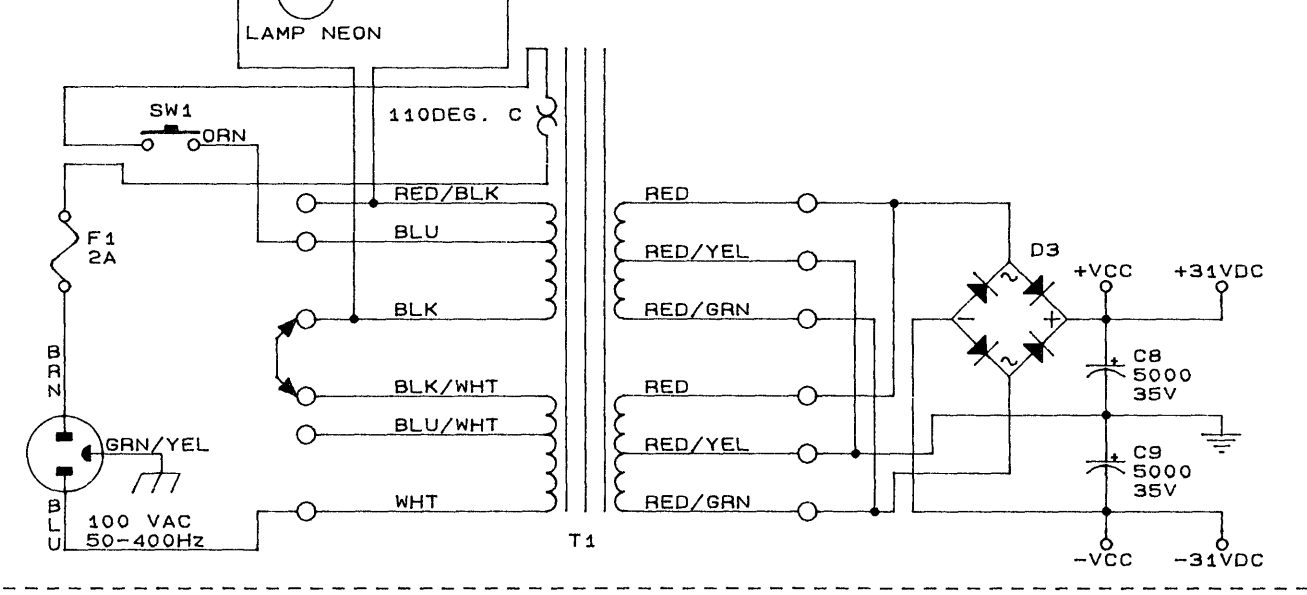

240VAC

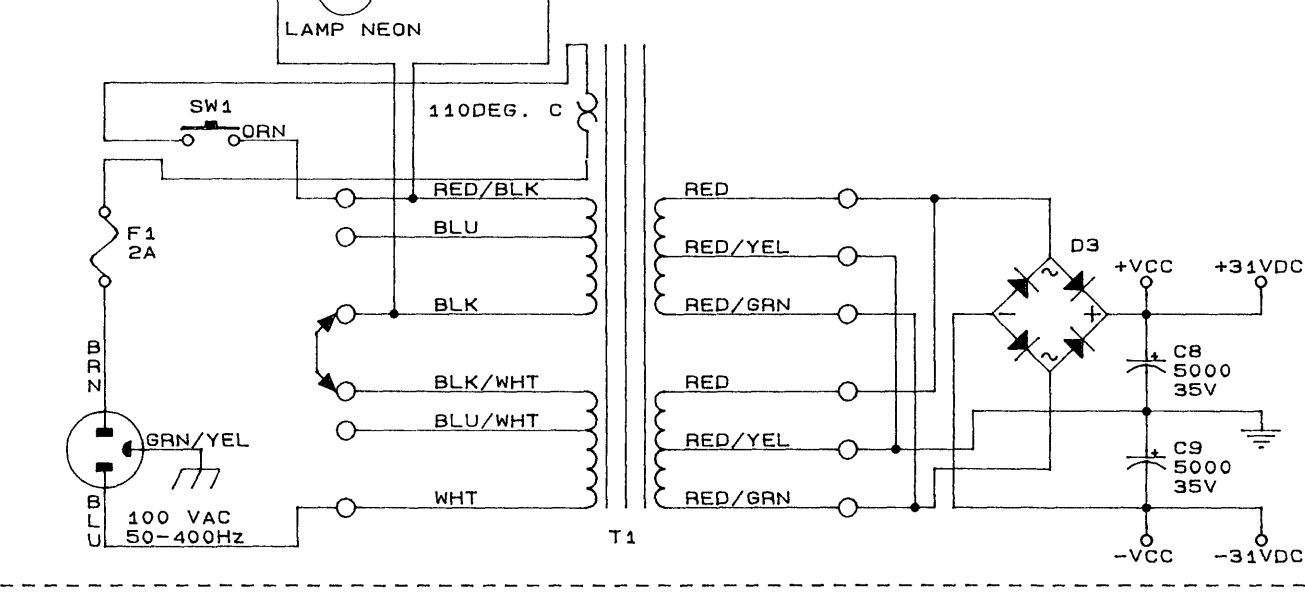


240VAC

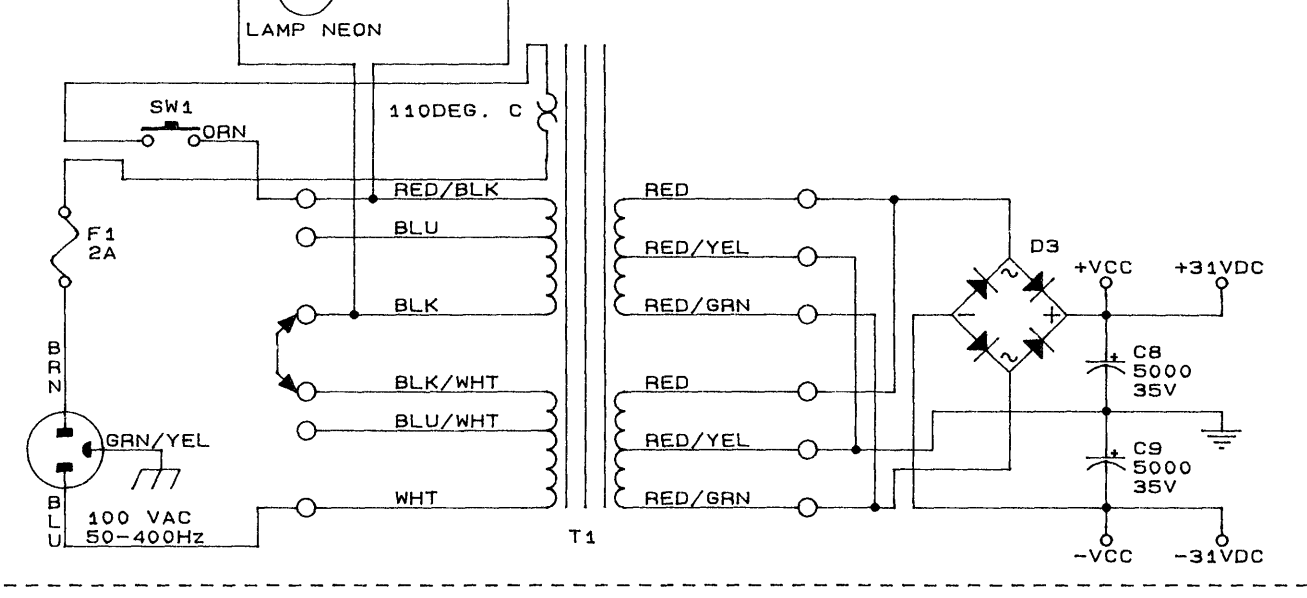

INACTIVE
For Reference Use Only

CROWN INTERNATIONAL, INC.					
1718 WEST MISHAWAKA ROAD ELKHART, IN. 46517 PHONE (219) 294-8000					
SCM; D45/D75A FAMILY					
DRAWN	TLM	06/02/94	APPROVED BY :	DO NOT SCALE PRINT	
CHECKED			ME	SUPERSEDES	
SCALE	NONE		EE	E.C.N.	
PROJ #	D331		PE	C.P.N.	SHEET 2 OF 2
NEXT ASSEMBLY				J0650-2	REV (B)

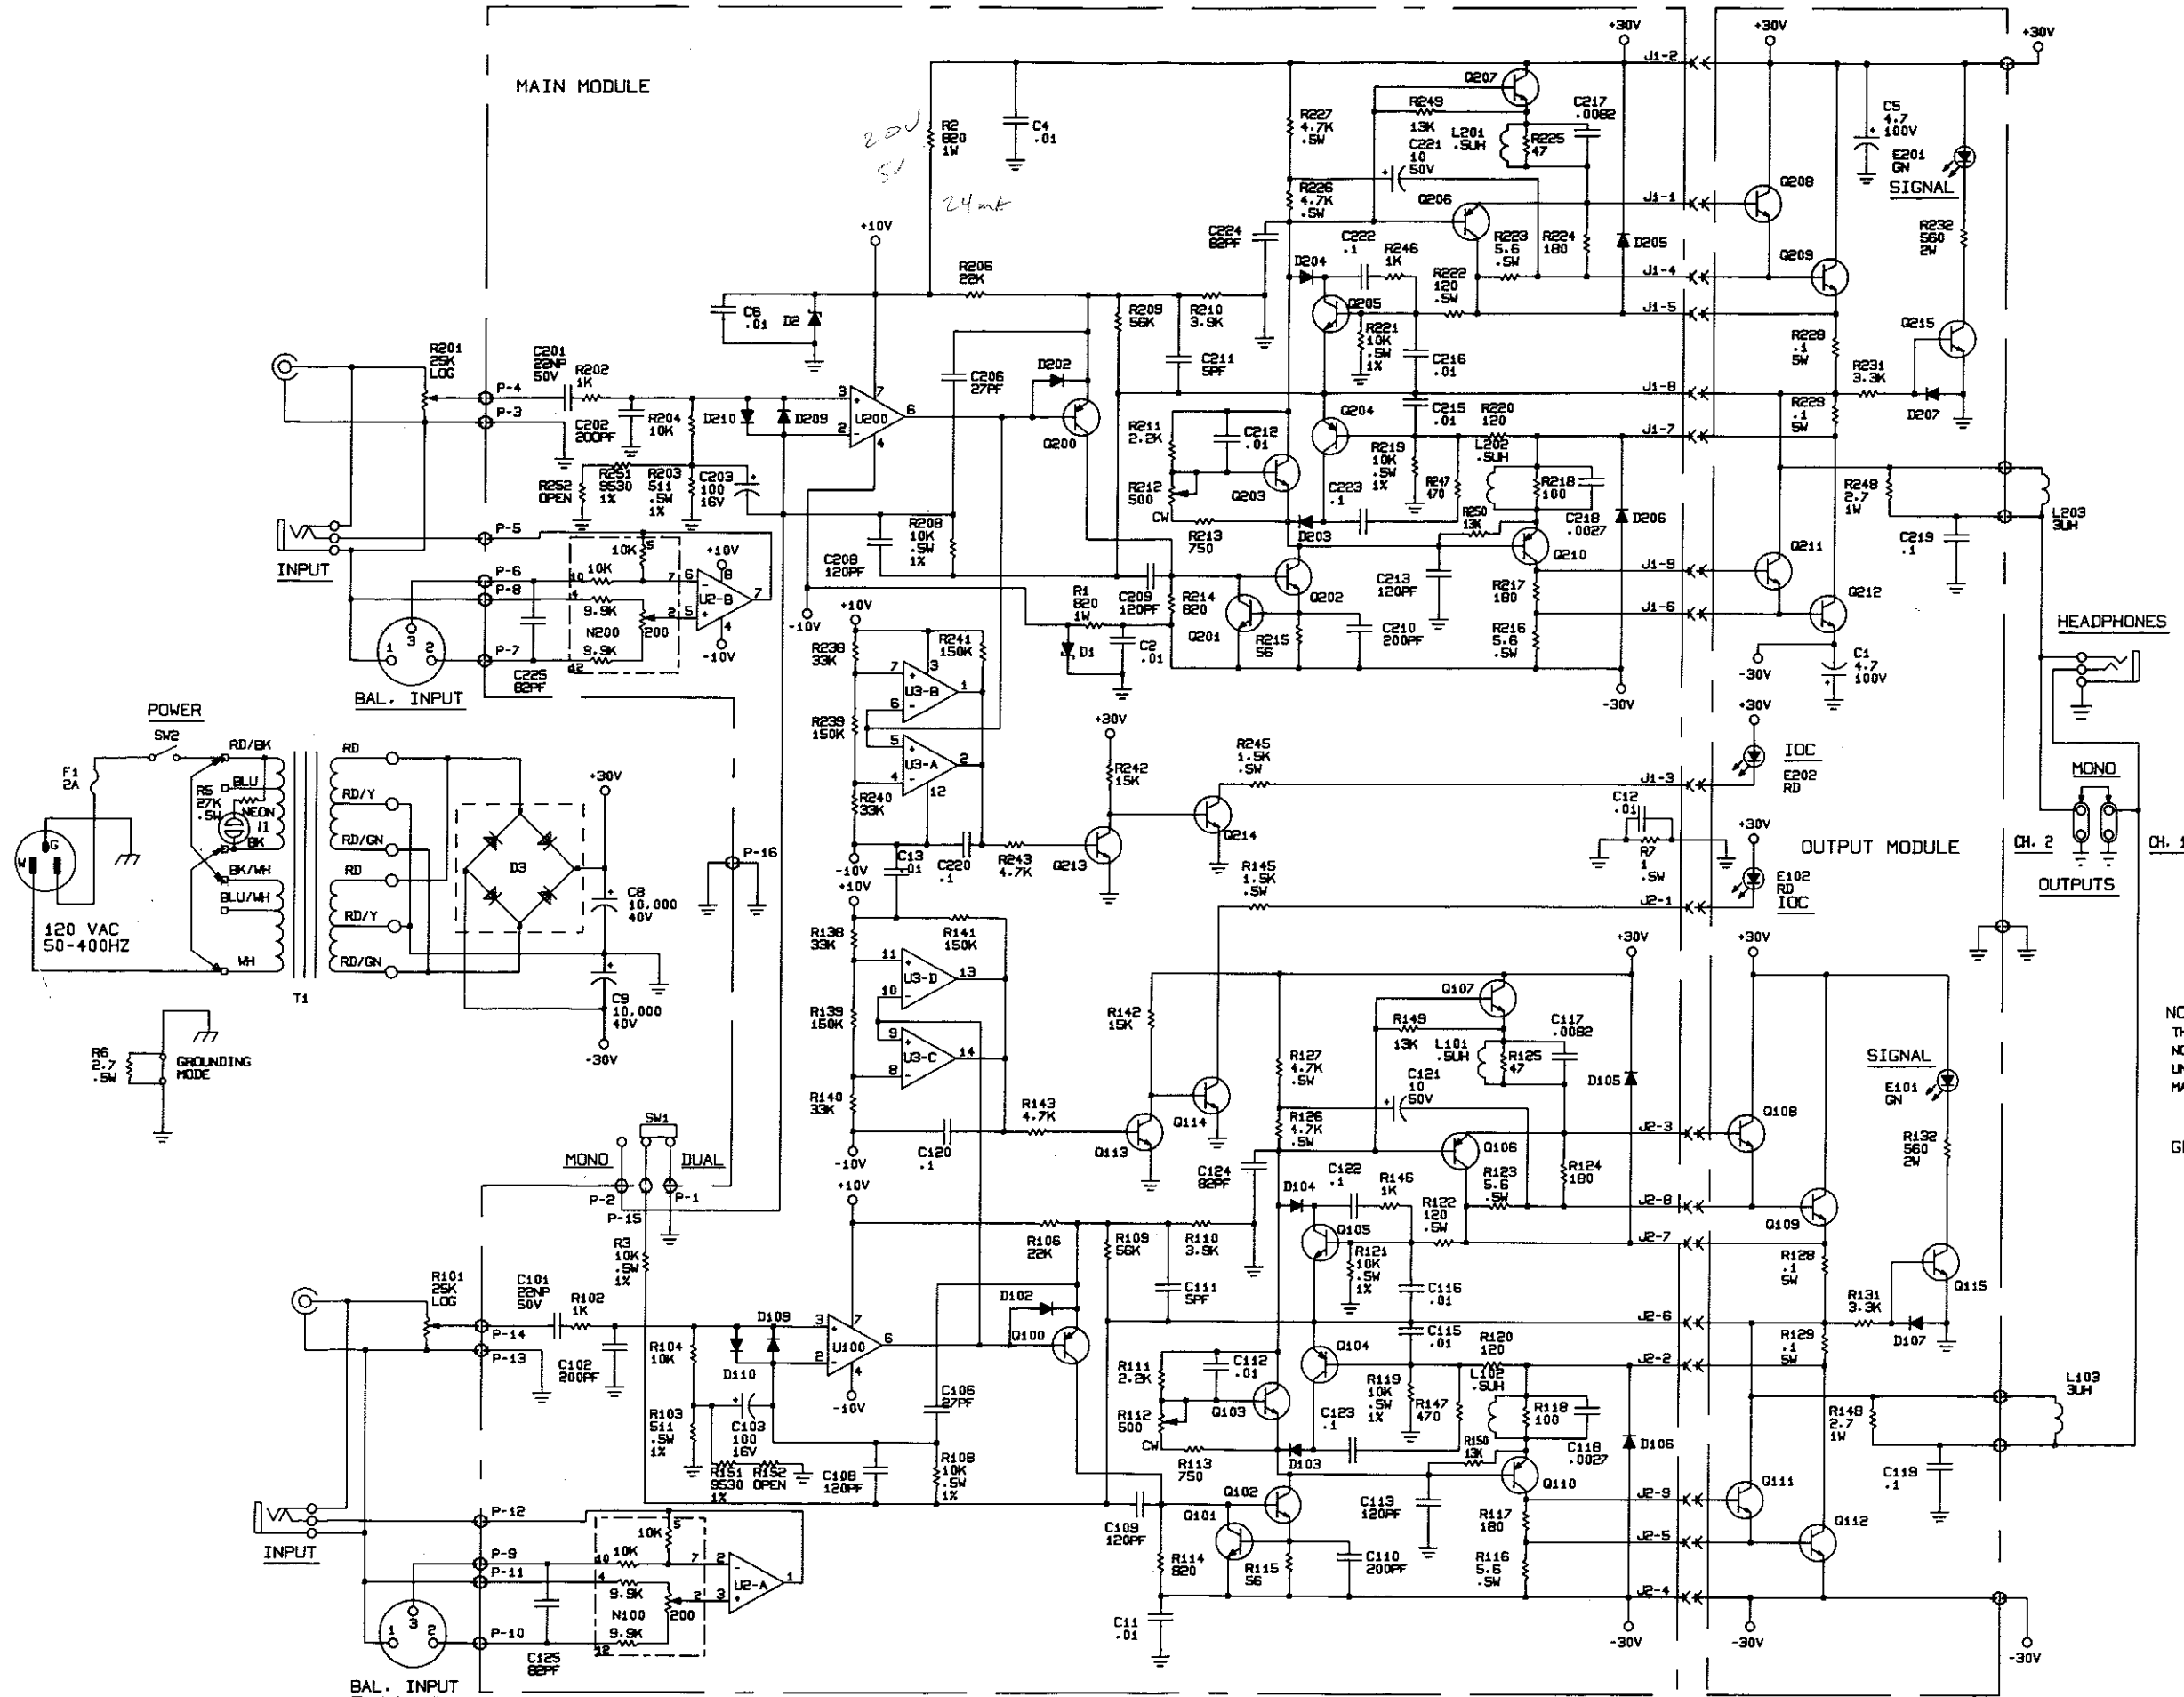

NOTE:
THIS IS A REPRESENTATIVE SCHEMATIC ONLY AND DOES NOT NECESSARILY REFLECT THE EXACT CIRCUITRY OF YOUR UNIT. PLEASE REFER TO THE RESPECTIVE SERVICE MANUAL FOR FURTHER TECHNICAL INFORMATION.

GENERAL:

- ALL RESISTORS ARE IN OHMS, .25W 5% ALL CAPACITORS ARE IN MICROFARADS, UNLESS OTHERWISE NOTED.
- OUTPUT PC BOARD #9730 CONTAINS COMPONENTS FOR BOTH CH1 AND CH2, AND IT IS LOCATED ON THE FRONT PANEL HEAT SINK ASSEMBLY.
- MODEL 5507 CONTAINS BNC INPUT ONLY. MODELS 8404 AND D75 CONTAIN BALANCED AND UNBALANCED INPUT. THE BALANCED INPUT DOES NOT FUNCTION WHEN THE UNBALANCED INPUT IS USED.

5507
J0116-4

Revision B

Illustration 7-8
Schematic

D

C

B

A

D

C

B

A

4




3

2

1

REVISION HISTORY							
E . C . N.	ZONE	REV	DESCRIPTION	DATE	APPROVED		
					DWN	CM	PE
02N0610		B	SEE Q43156-1_B.XLS FOR PWA DATA AND REVISION HISTORY.	06/19/02	JAW	MMG	SC
02N1093		C	SEE Q43156-1_C.XLS FOR PWA DATA AND REVISION HISTORY.	11/18/02	KBZ	KZ	JM

OUTPUT
MODULE

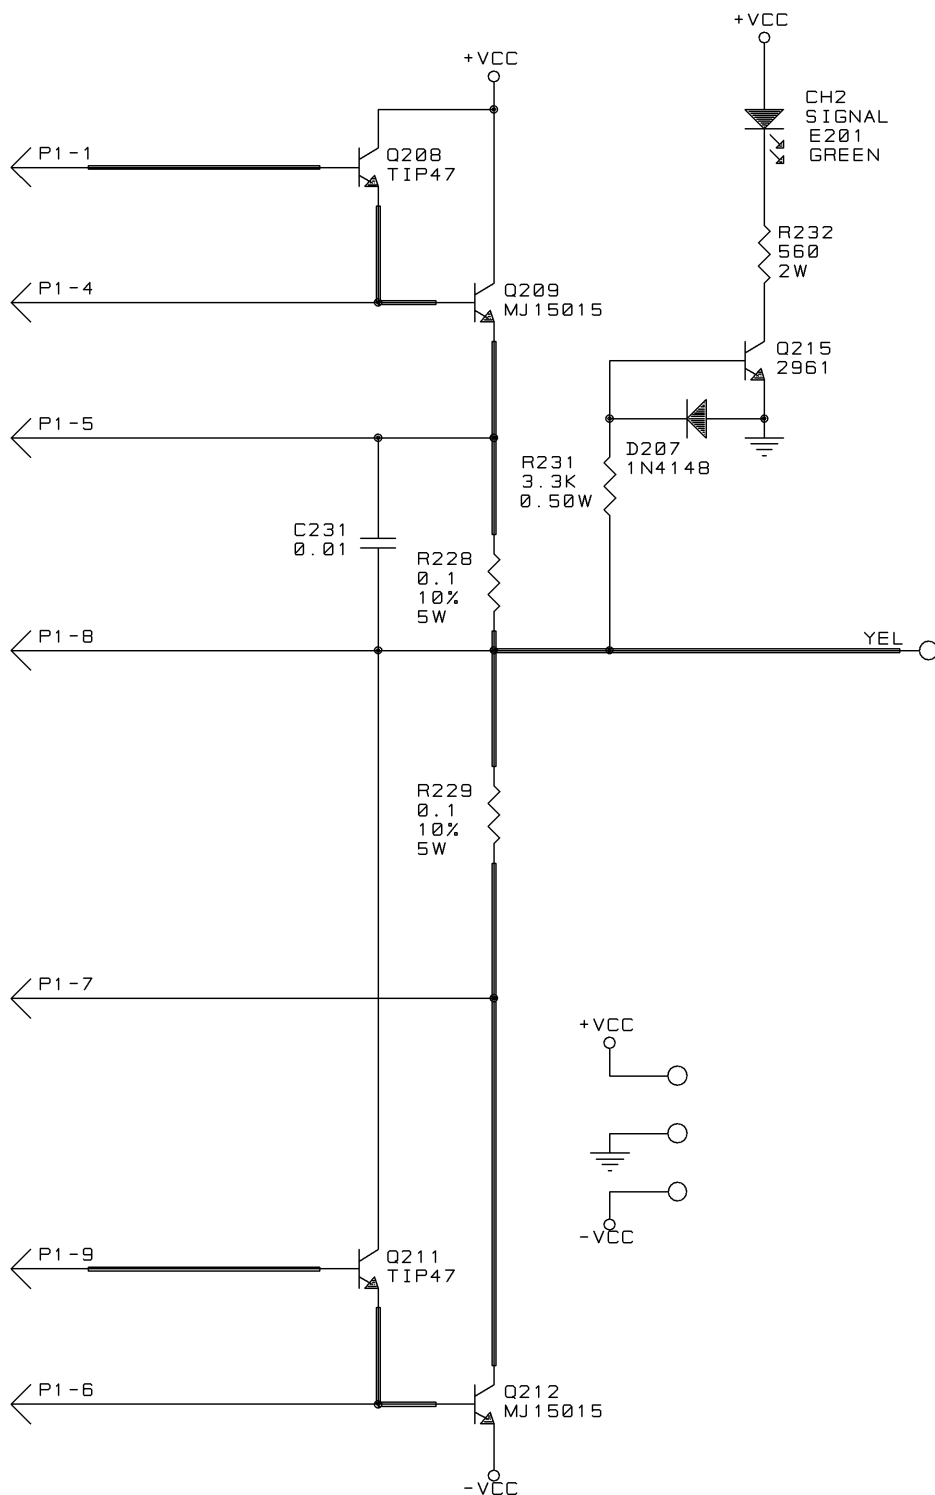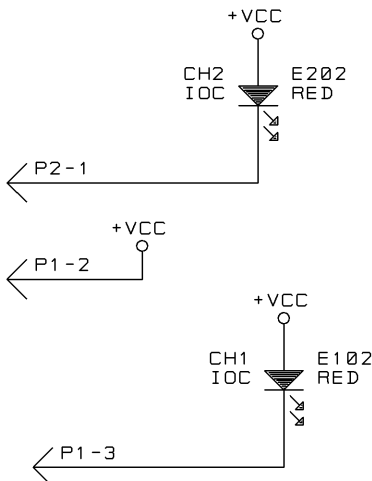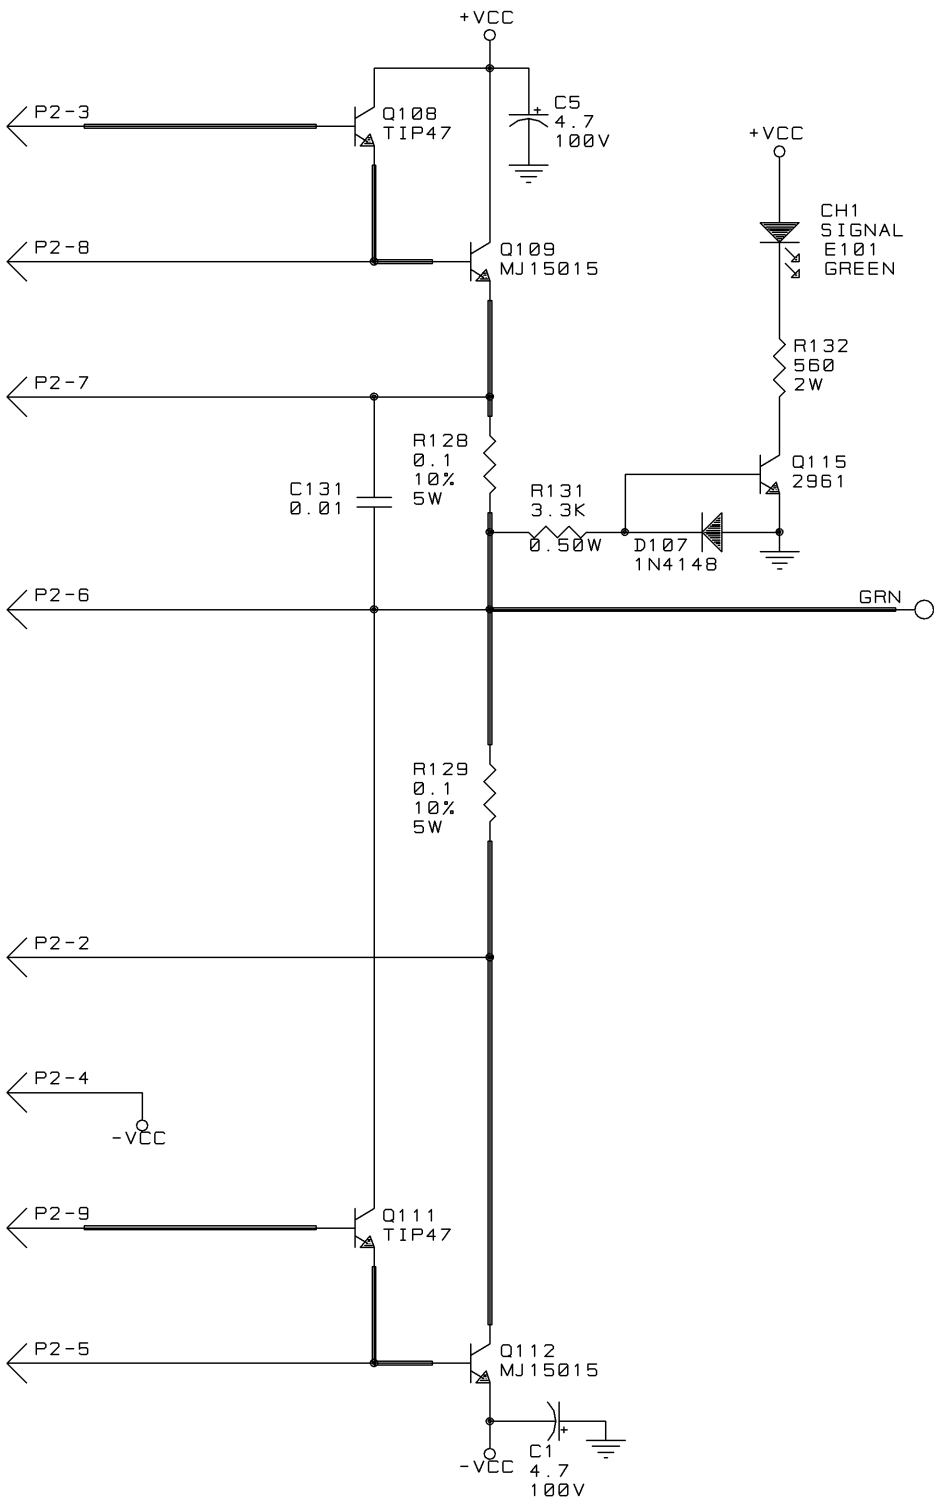

UNCONTROLLED
UNLESS OTHERWISE MARKED IN RED INK BY CM AS A
CONTROLLED COPY, COPIES OF THESE DOCUMENTS
INCLUDING ASSOCIATED ELECTRONIC REPRODUCTIONS
ARE FOR REFERENCE ONLY. VERIFY LATEST
REVISION PRIOR TO USE.

THESE DRAWINGS AND SPECIFICATIONS ARE THE
PROPERTY OF CROWN INTERNATIONAL, INC. AND
SHALL NOT BE REPRODUCED, COPIED, OR USED
AS THE BASIS FOR THE MANUFACTURE OR SALE
OF APPARATUS OR DEVICES WITHOUT PERMISSION.

DISTRIBUTION		DWN	JAW	06/19/02
K		CM	MMG	06/20/02
FILENAME		PE	SC	06/20/02
Q43156-1_C.TIF				
TOLERANCE UNLESS OTHERWISE SPECIFIED				
.00 = ±.02"				
.000 = ±.010"				
DRILLS = ±.003"				
DO NOT SCALE DRAWING				



1718 W. MISHAWAKA RD.
ELKHART IN. 46517
PHONE (219) 294-8000
WWW.CROWNINTL.COM

TITLE
MOD, D45/75 OUTPUT #2

SIZE C DWG NO. Q43156-1 REV C


SCALE NONE PROJ. NO. MD33150 SHEET 1 OF 2

4

3

2

1

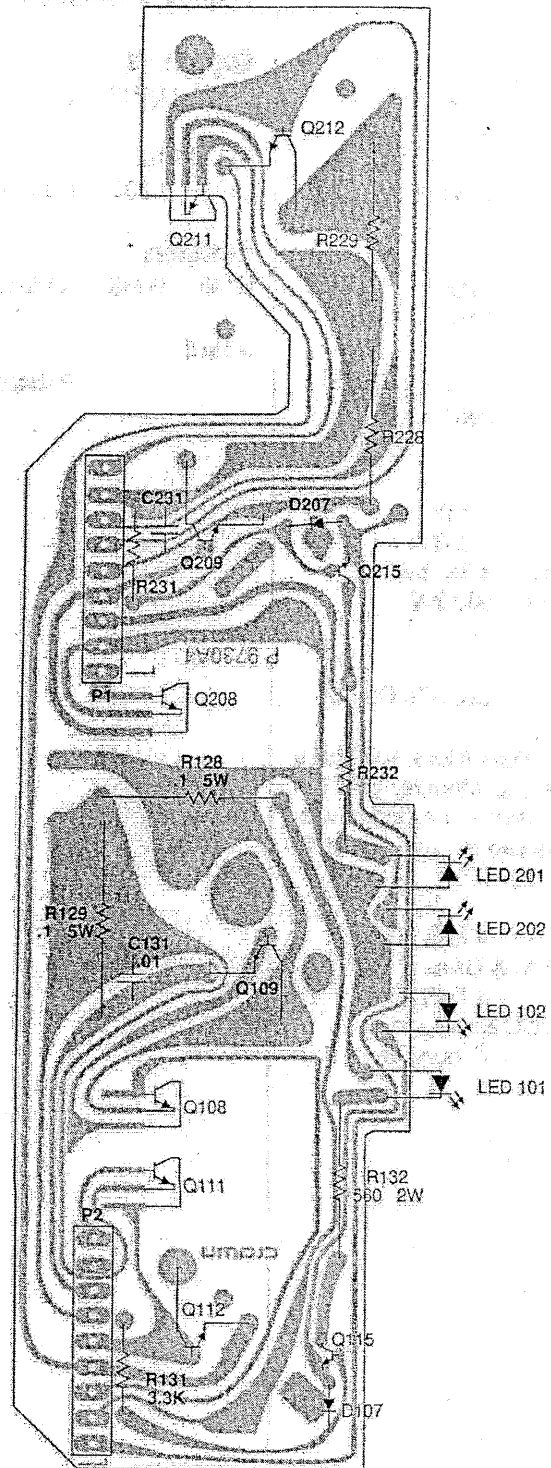

NOTE 6 →

UNCONTROLLED
 UNLESS OTHERWISE MARKED IN RED INK BY CM AS A CONTROLLED COPY, COPIES OF THESE DOCUMENTS INCLUDING ASSOCIATED ELECTRONIC REPRODUCTIONS ARE FOR REFERENCE ONLY.

THESE DRAWINGS AND SPECIFICATIONS ARE THE PROPERTY OF CROWN INTERNATIONAL, INC. AND SHALL NOT BE REPRODUCED, COPIED, OR USED AS THE BASIS FOR THE MANUFACTURE OR SALE OF APPARATUS OR DEVICES WITHOUT PERMISSION.

MOD. D45/D75 OUTPUT #2

SIZE A	DWG NO. Q43156-1	REV C
SCALE NONE	PROJ NO. MD33150	SHEET 2 OF 2